

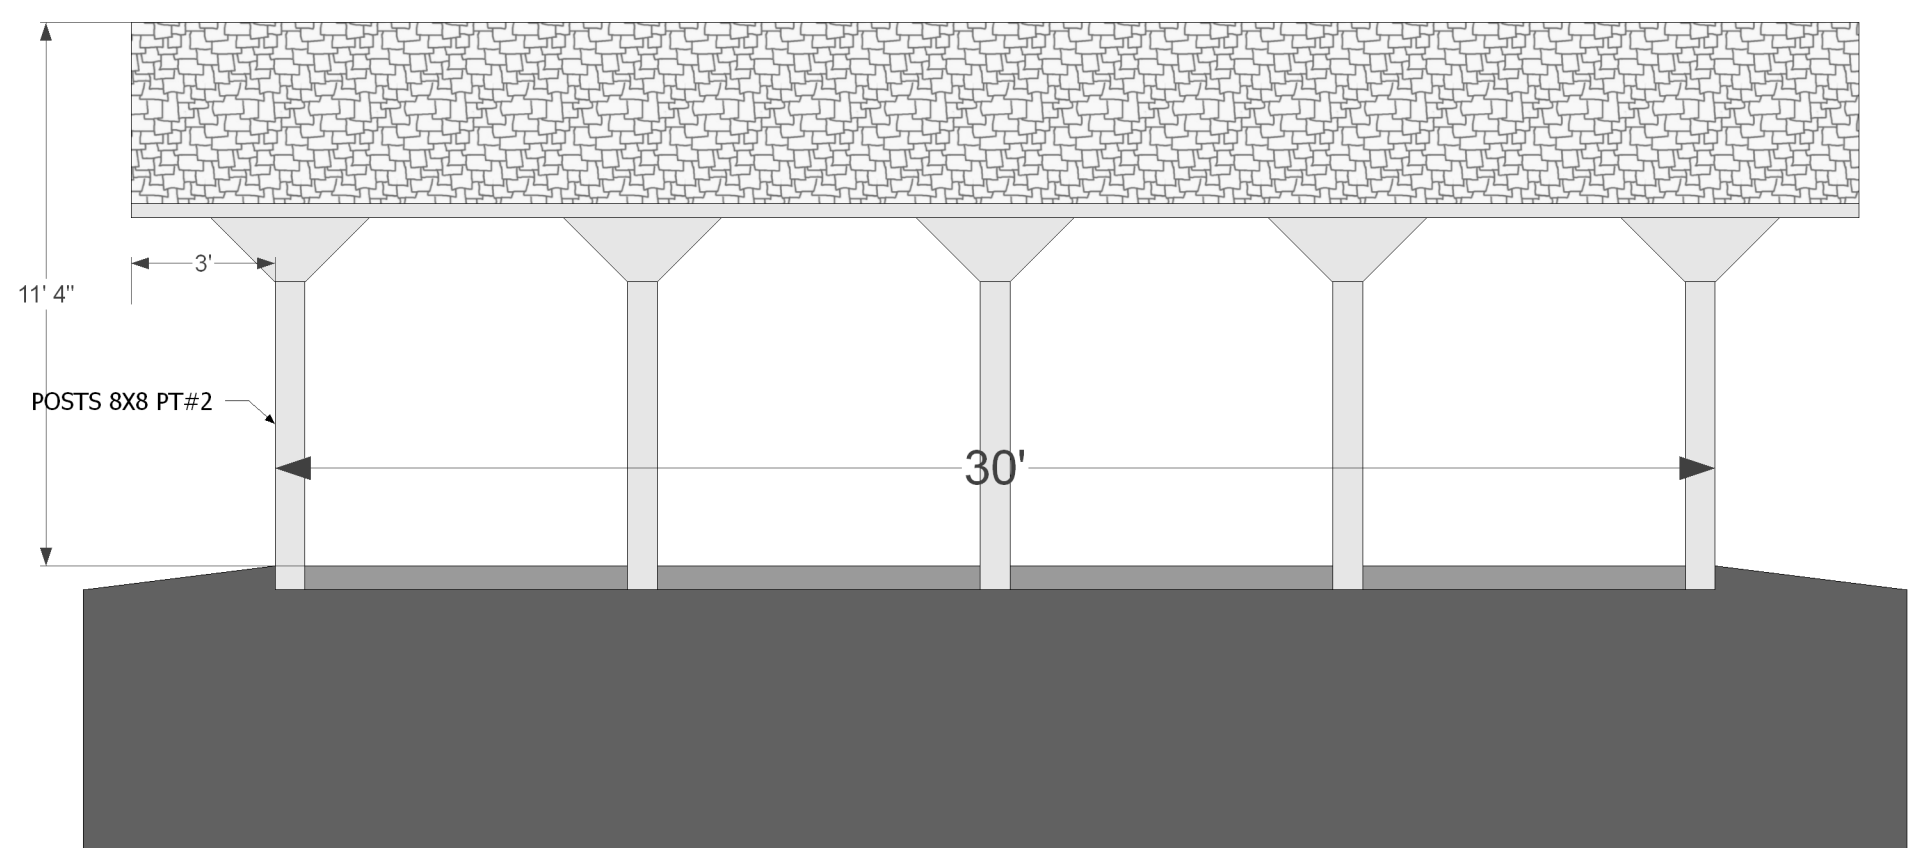
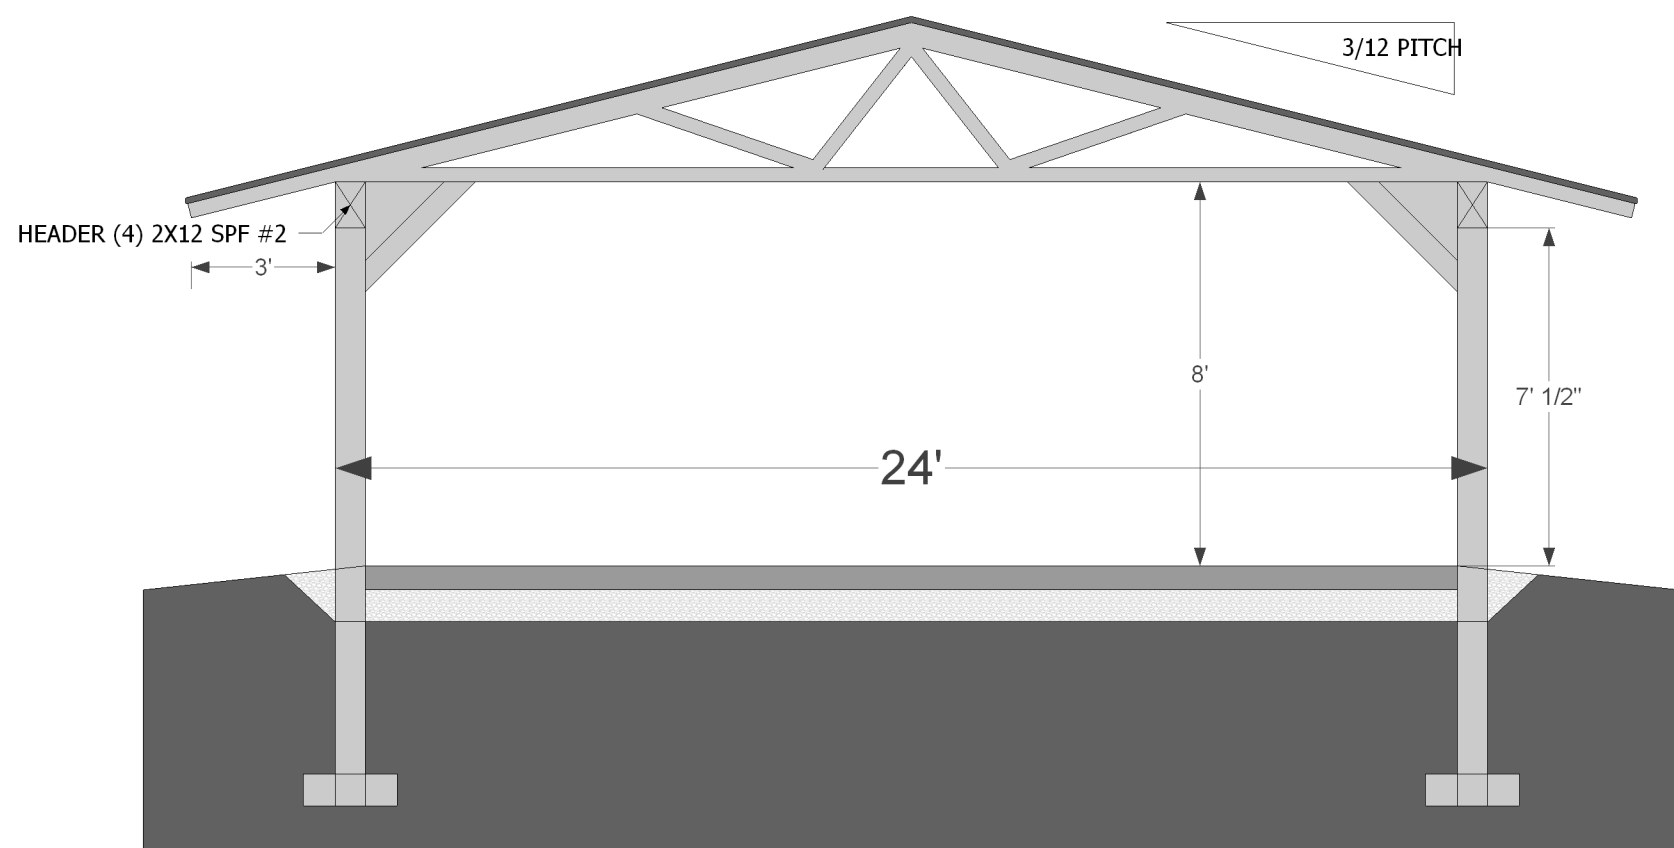
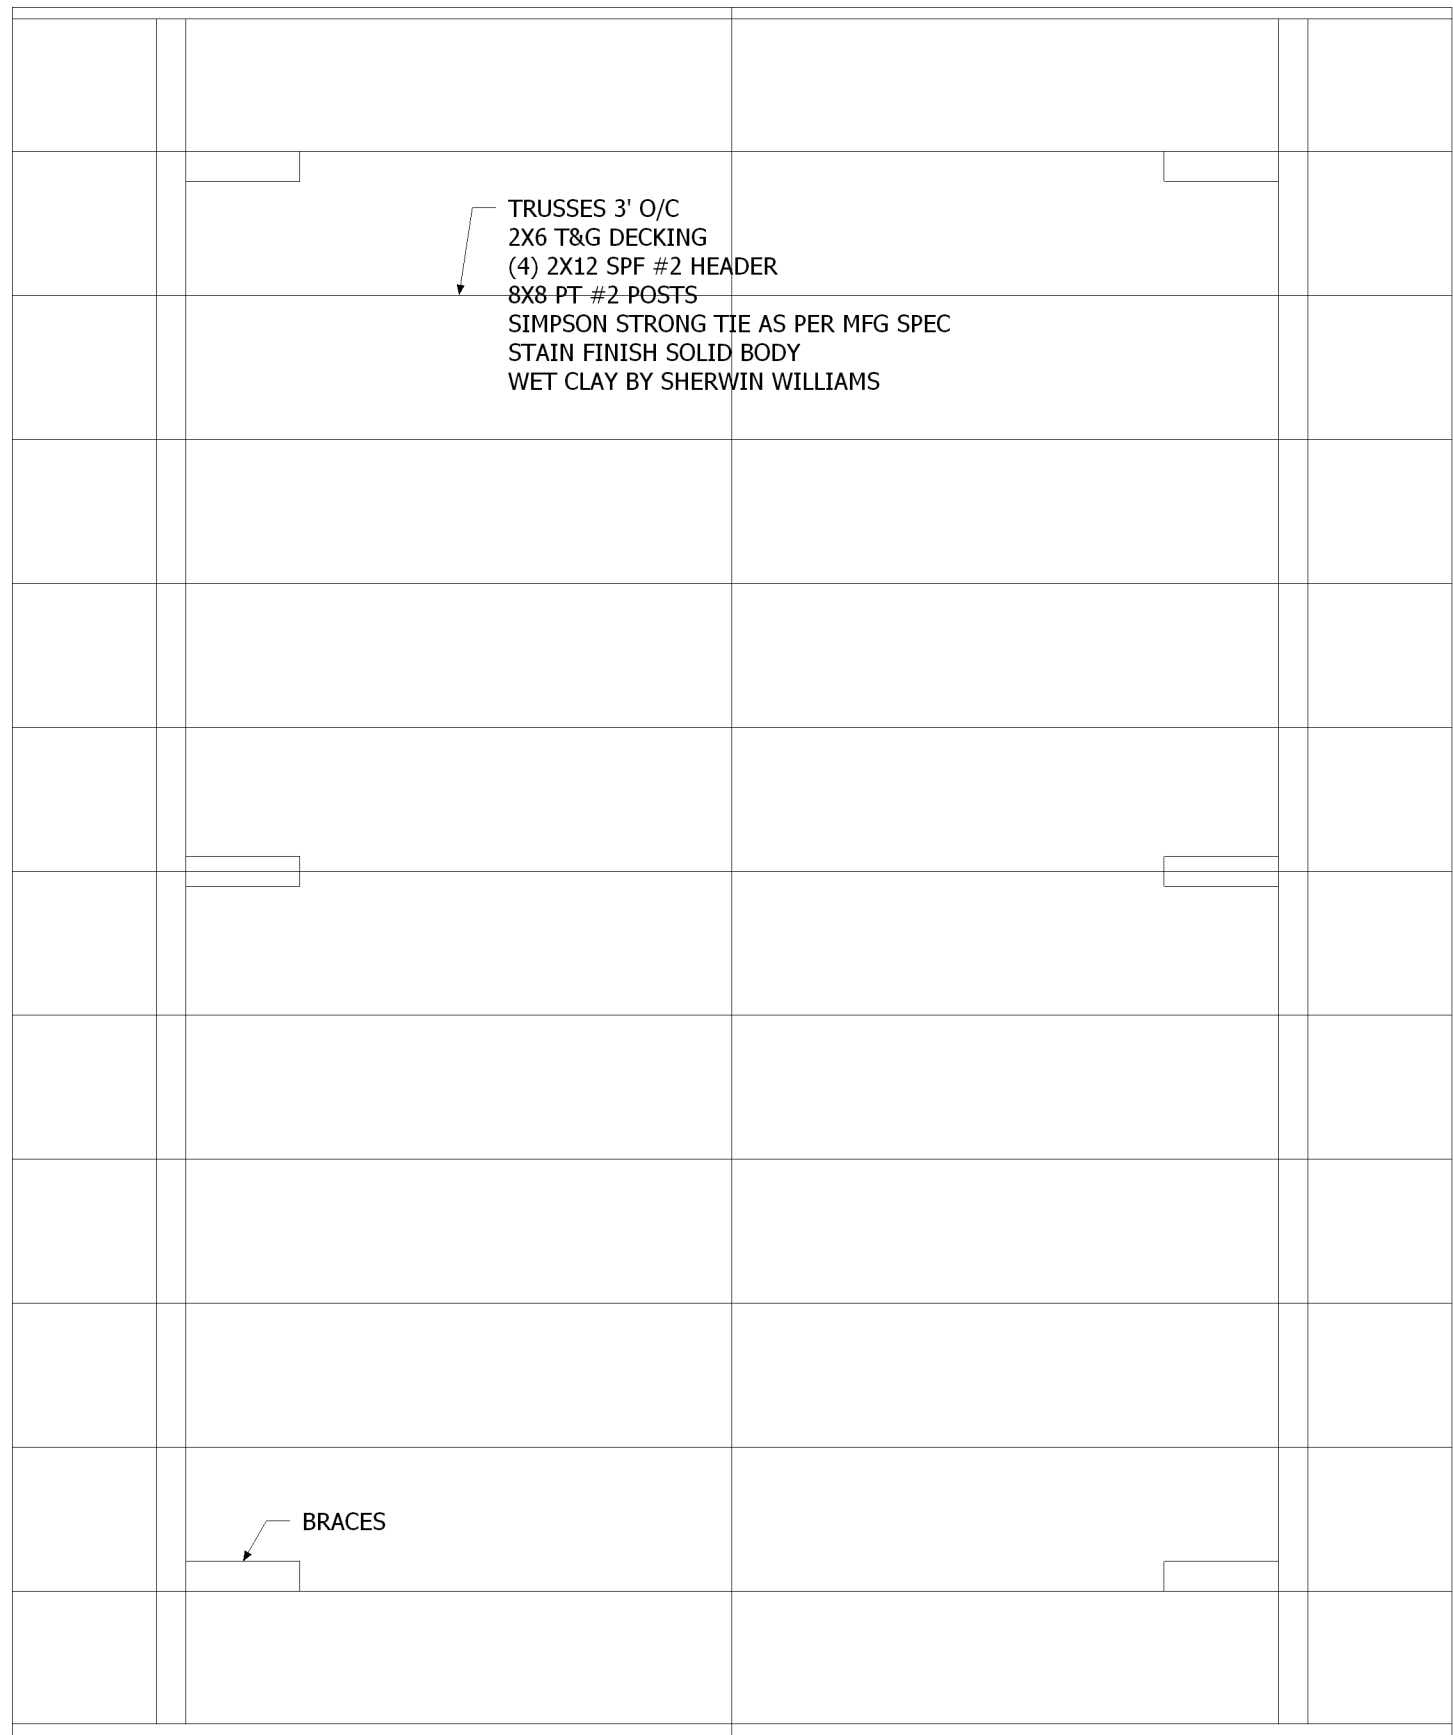
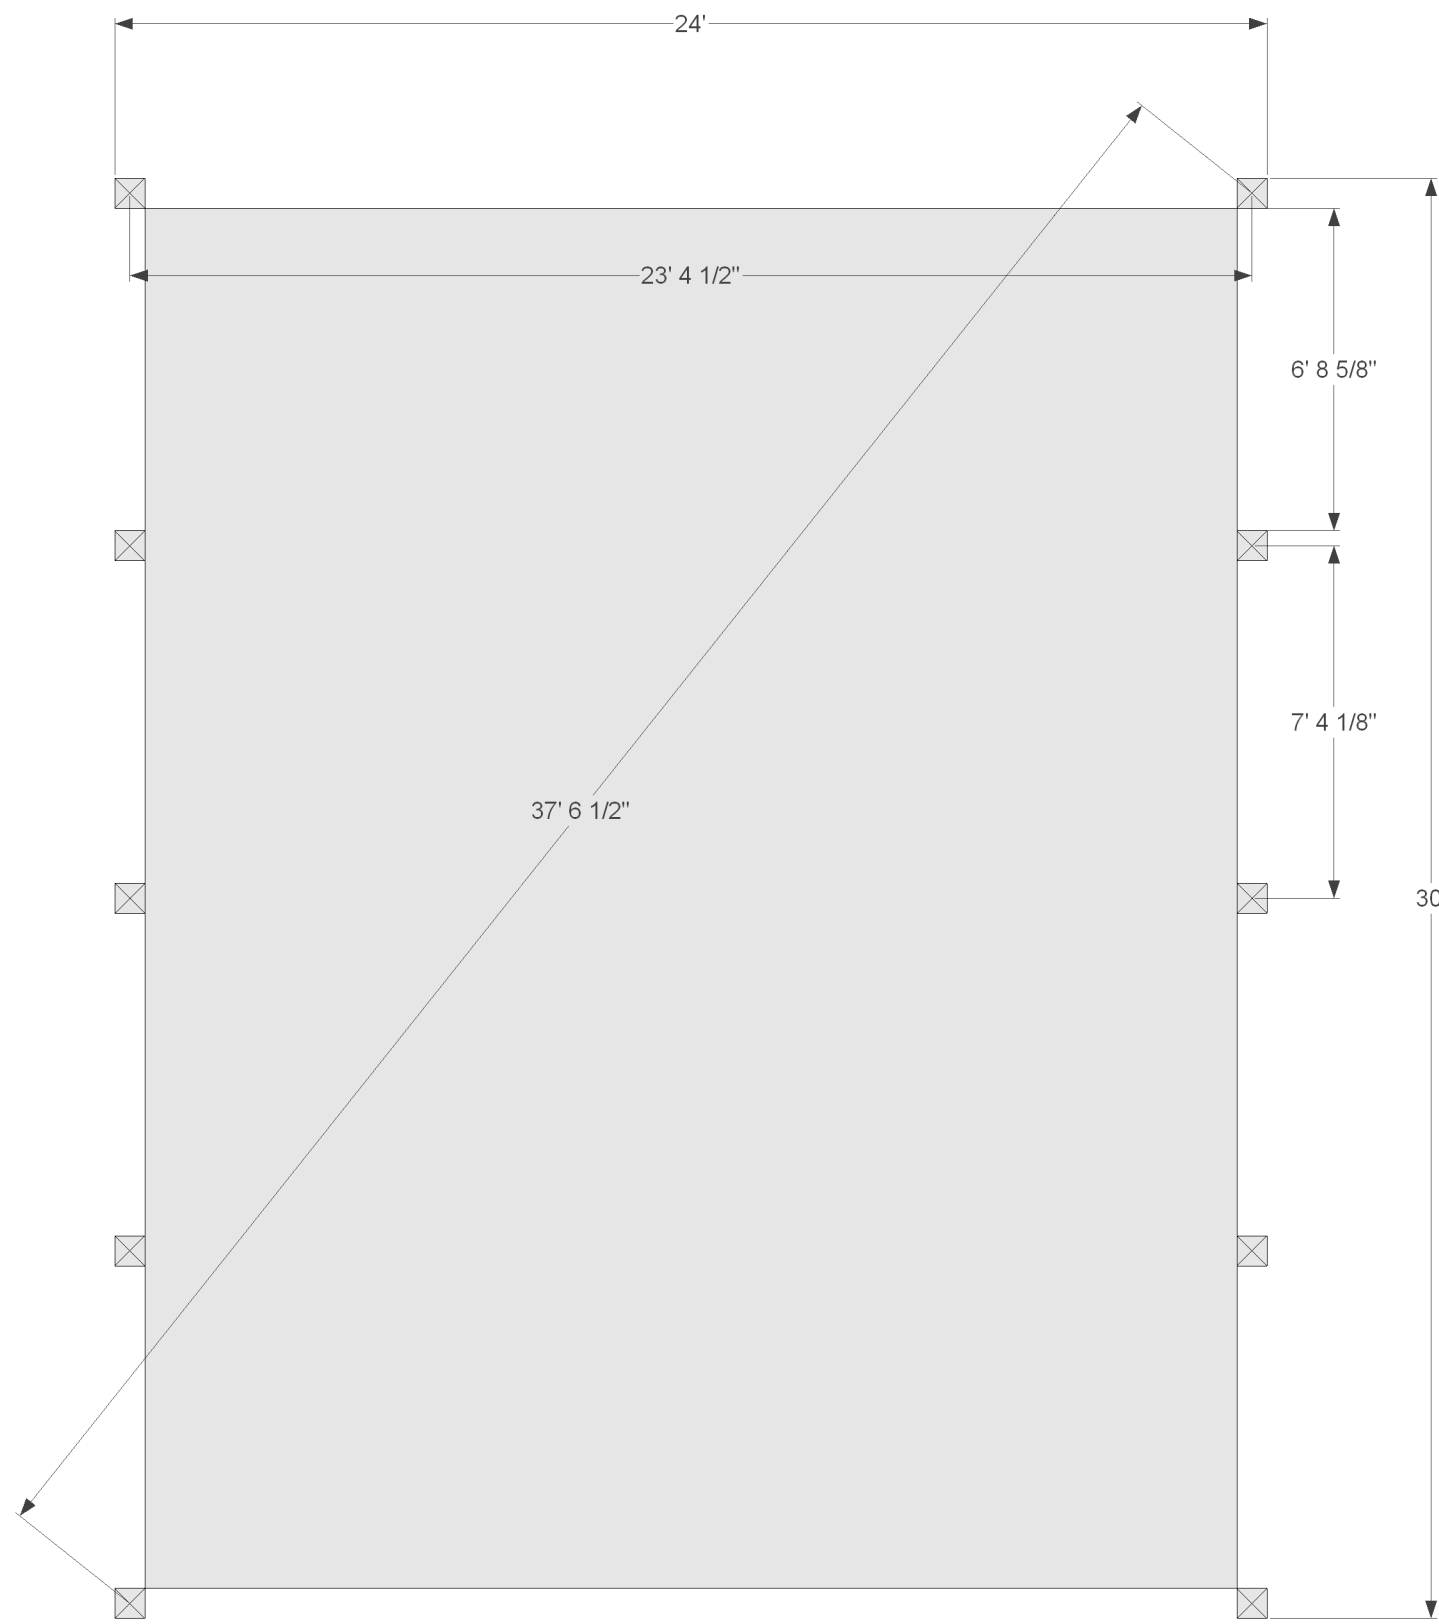


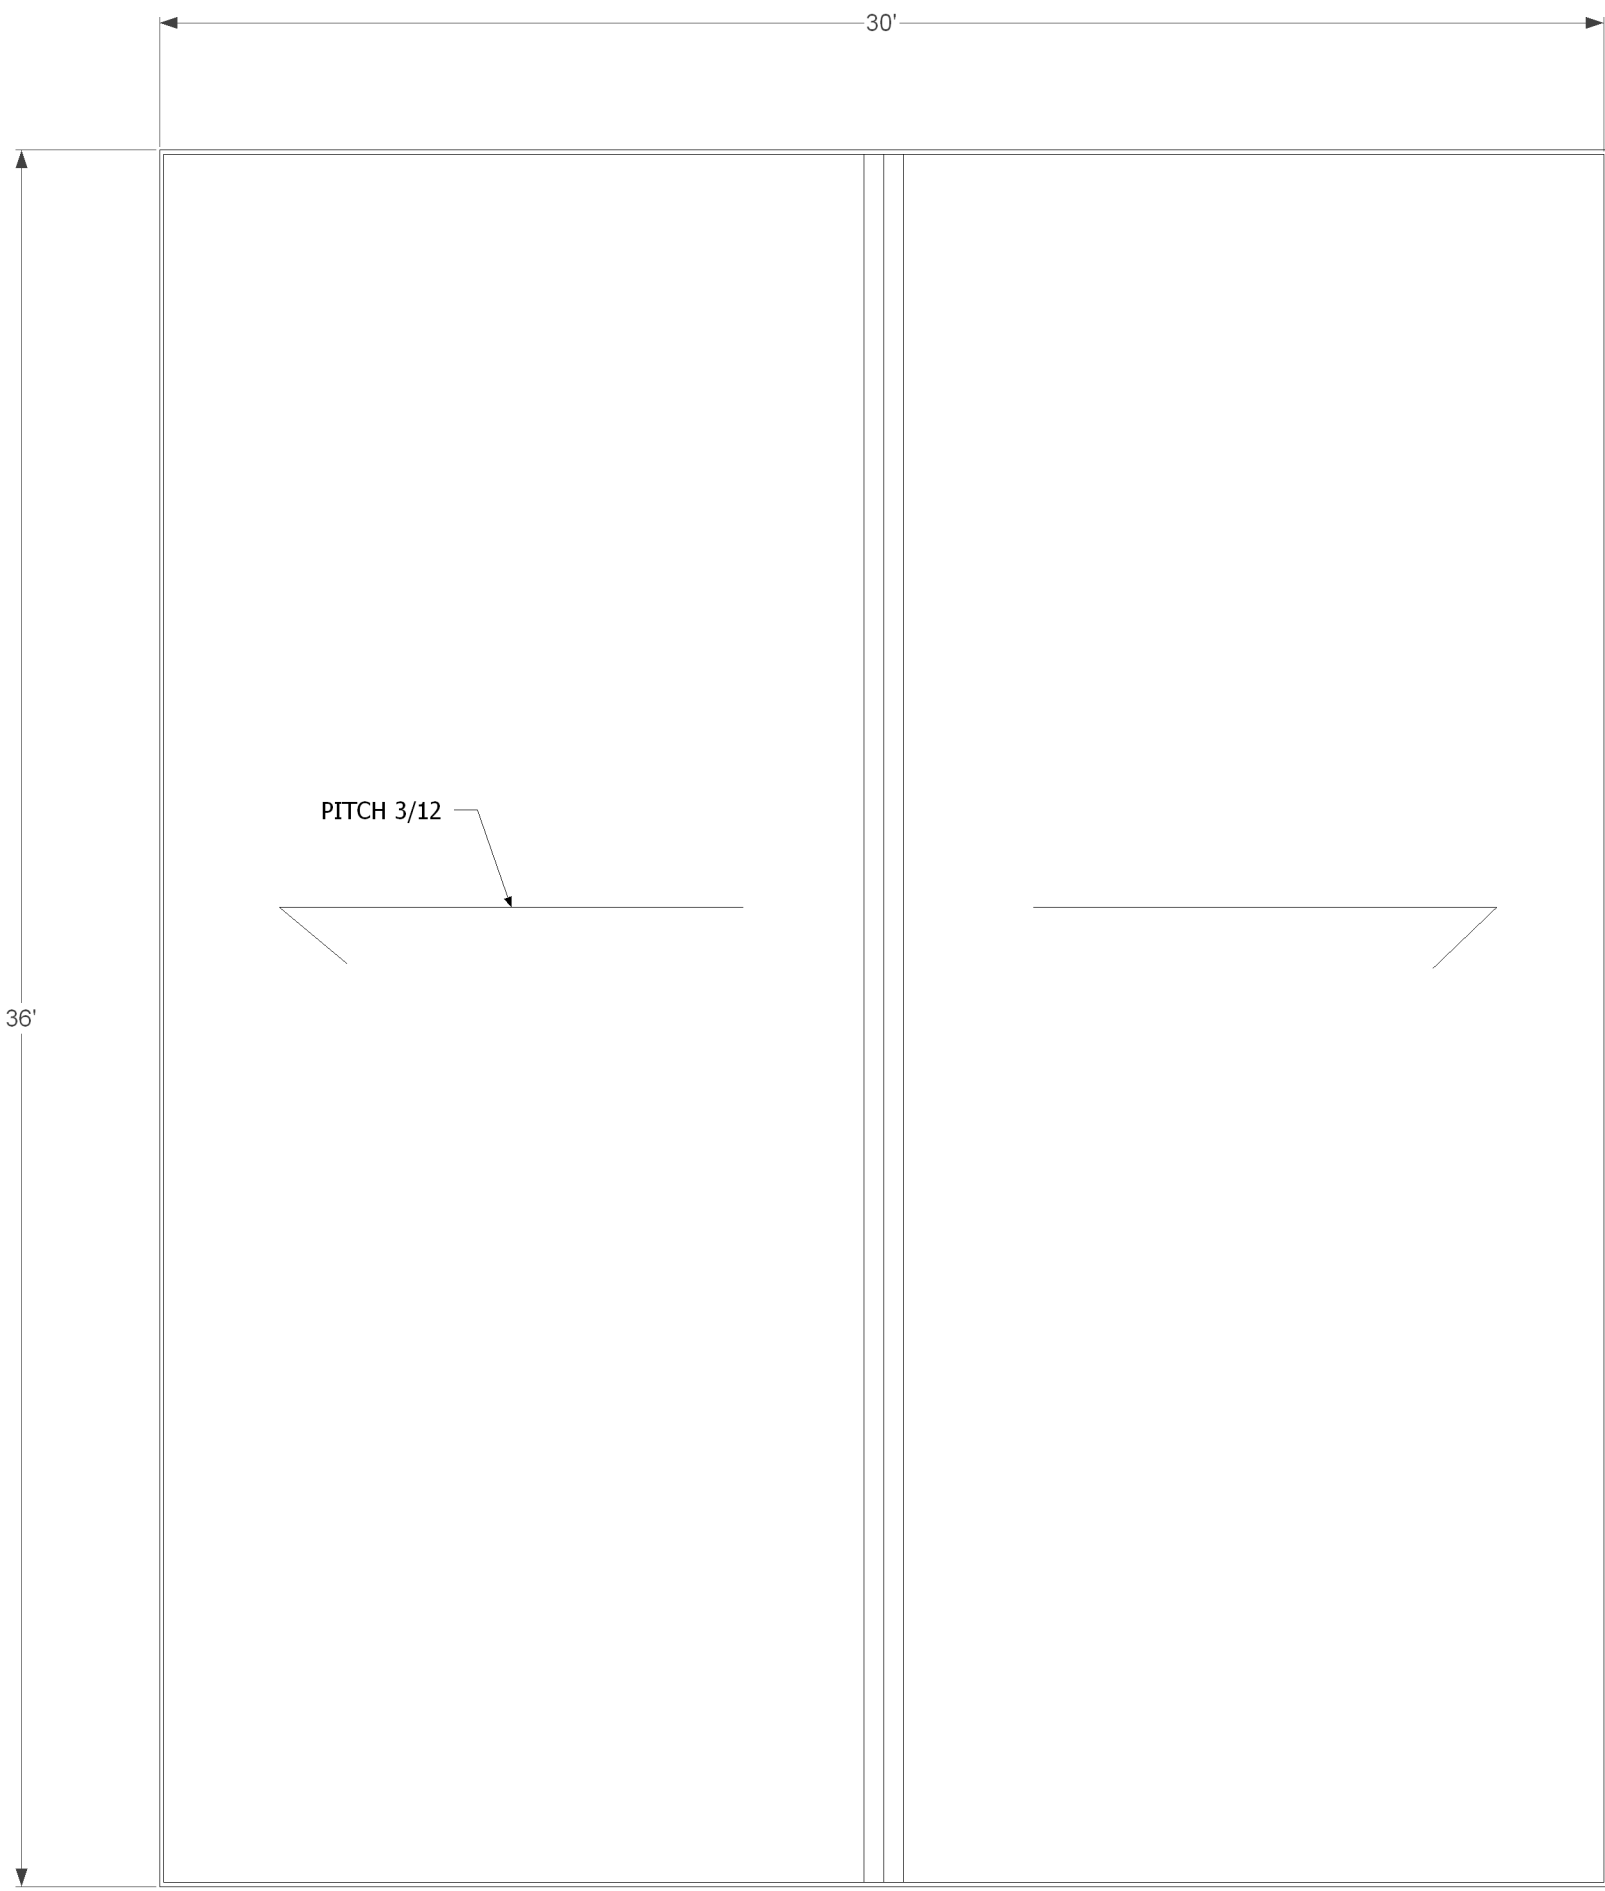

CHARLES G WOODS
Architect NCARB
65 Commercial St
Honesdale, PA 18431
570-253-5452

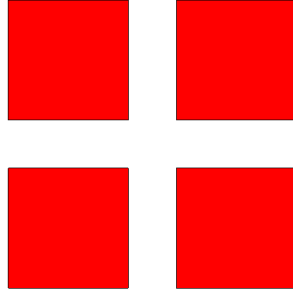

TUSTEN PAVILION

081723









